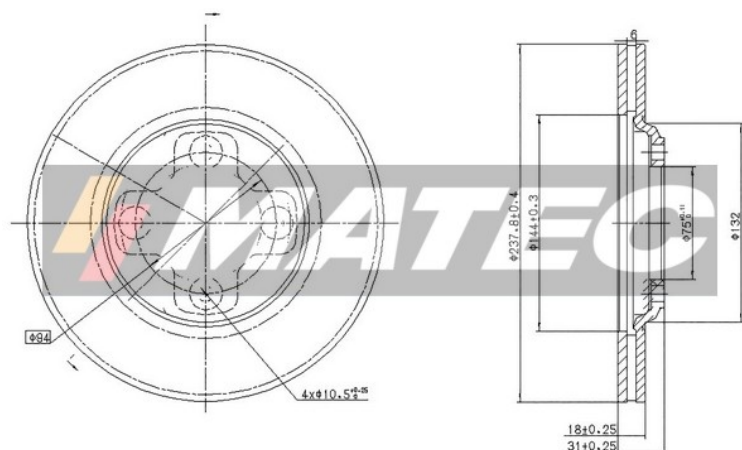



**CD6195S**
**BRAKING**


## Brake Discs

|                                  |               |
|----------------------------------|---------------|
| <b>Description</b>               | B. DISC MAZDA |
| <b>Availability</b>              | Available     |
| <b>EAN</b>                       | 8050141136047 |
| <b>Brake Disc Type</b>           |               |
| <b>Brake Disc Thickness [mm]</b> | 18            |

## OEM

| Brand | Reference  |
|-------|------------|
| MAZDA | B10733251  |
| MAZDA | BF6833251  |
| MAZDA | BF6833251A |
| MAZDA | E7GZ1125B  |

## AM

| Brand                | Reference      |
|----------------------|----------------|
| A.B.S.               | 15874          |
| ASHIKA               | 60-03-335C     |
| ASHUKI               | M605-01        |
| ATE                  | 24.0118-0101.1 |
| ATE                  | 418101         |
| BENDIX               | 520220         |
| BENDIX               | 561395B        |
| BLUE PRINT           | ADM54311       |
| BOSCH                | 0 986 478 249  |
| BRADI                | 1.2607.2.4     |
| BRECO                | BS7948         |
| BREMBO               | 09.5031.10     |
| BREMSI               | CD6195S        |
| Brake ENGINEERING    | DI951530       |
| CAR                  | 142933         |
| DELPHI               | BG2414         |
| FEBI BILSTEIN        | 15296          |
| FERODO               | DDF195         |
| FTE                  | BS3596         |
| HERTH+BUSS JAKOPARTS | J3303035       |
| IAP QUALITY PARTS    | 709-11020      |
| IPS Parts            | IBT-1335       |
| JAPANPARTS           | DI-335C        |
| JAPKO                | 60335C         |
| JURID                | 561395J        |
| KAVO PARTS           | BR-4707        |

|                  |               |
|------------------|---------------|
| KBP              | 37386         |
| KRUPP            | DDF195        |
| LEMFÖRDER        | 19009         |
| LEYLAND-DAF      | DI-335C       |
| LPR              | M5081V        |
| LUCAS ELECTRICAL | DF1964        |
| MAPCO            | 25535         |
| MDR              | MFD-2335      |
| METZGER          | 1.2607.2.4    |
| METZGER          | 24207         |
| MINTEX           | MDC656        |
| NIPPARTS         | J3303035      |
| NIPPARTS         | J3303036      |
| NIPPARTS         | J3503016      |
| NK               | 203216        |
| OPTIMAL          | BS-3810       |
| PAGID            | 52009         |
| PEX              | 14.0264       |
| QH Benelux       | 53893         |
| QUINTON HAZELL   | BDC3596       |
| QUINTON HAZELL   | BDC3732       |
| QUINTON HAZELL   | BSF3596       |
| RED LINE         | 26MZ012       |
| ROADHOUSE        | 6381.10       |
| SIGMAUTO         | DBA195S       |
| STELLOX          | 6020-3216V-SX |
| TEXTAR           | 92047000      |
| TRISCAN          | 8120 50124    |
| TRW              | DF1964        |

Matec è un marchio registrato di FRENAUTO S.R.L. | P.IVA IT01706490388